

2
A-101 L1
Scale: 1/4" = 1'-0"



Issue ID	Issue Name	Issued Date
1	Issue List	8/5/22

1701 Emile Lane Unit B, Austin, TX 78731

STRUCTURAL ENGINEERING
Fort Structures
2235 E 6th St, Suite 105 Austin, TX 78702
(512) 817-9264

PROJECT

2405 Deer Pass, Austin, TX 78746

DATE 8/5/22


TITLE First Floor Plan

DRAWING No. A-101

PROJECT No. 093

Murray Legge Architecture
A Project by Murray Legge Architecture

Deer Pass
New Single-Family House

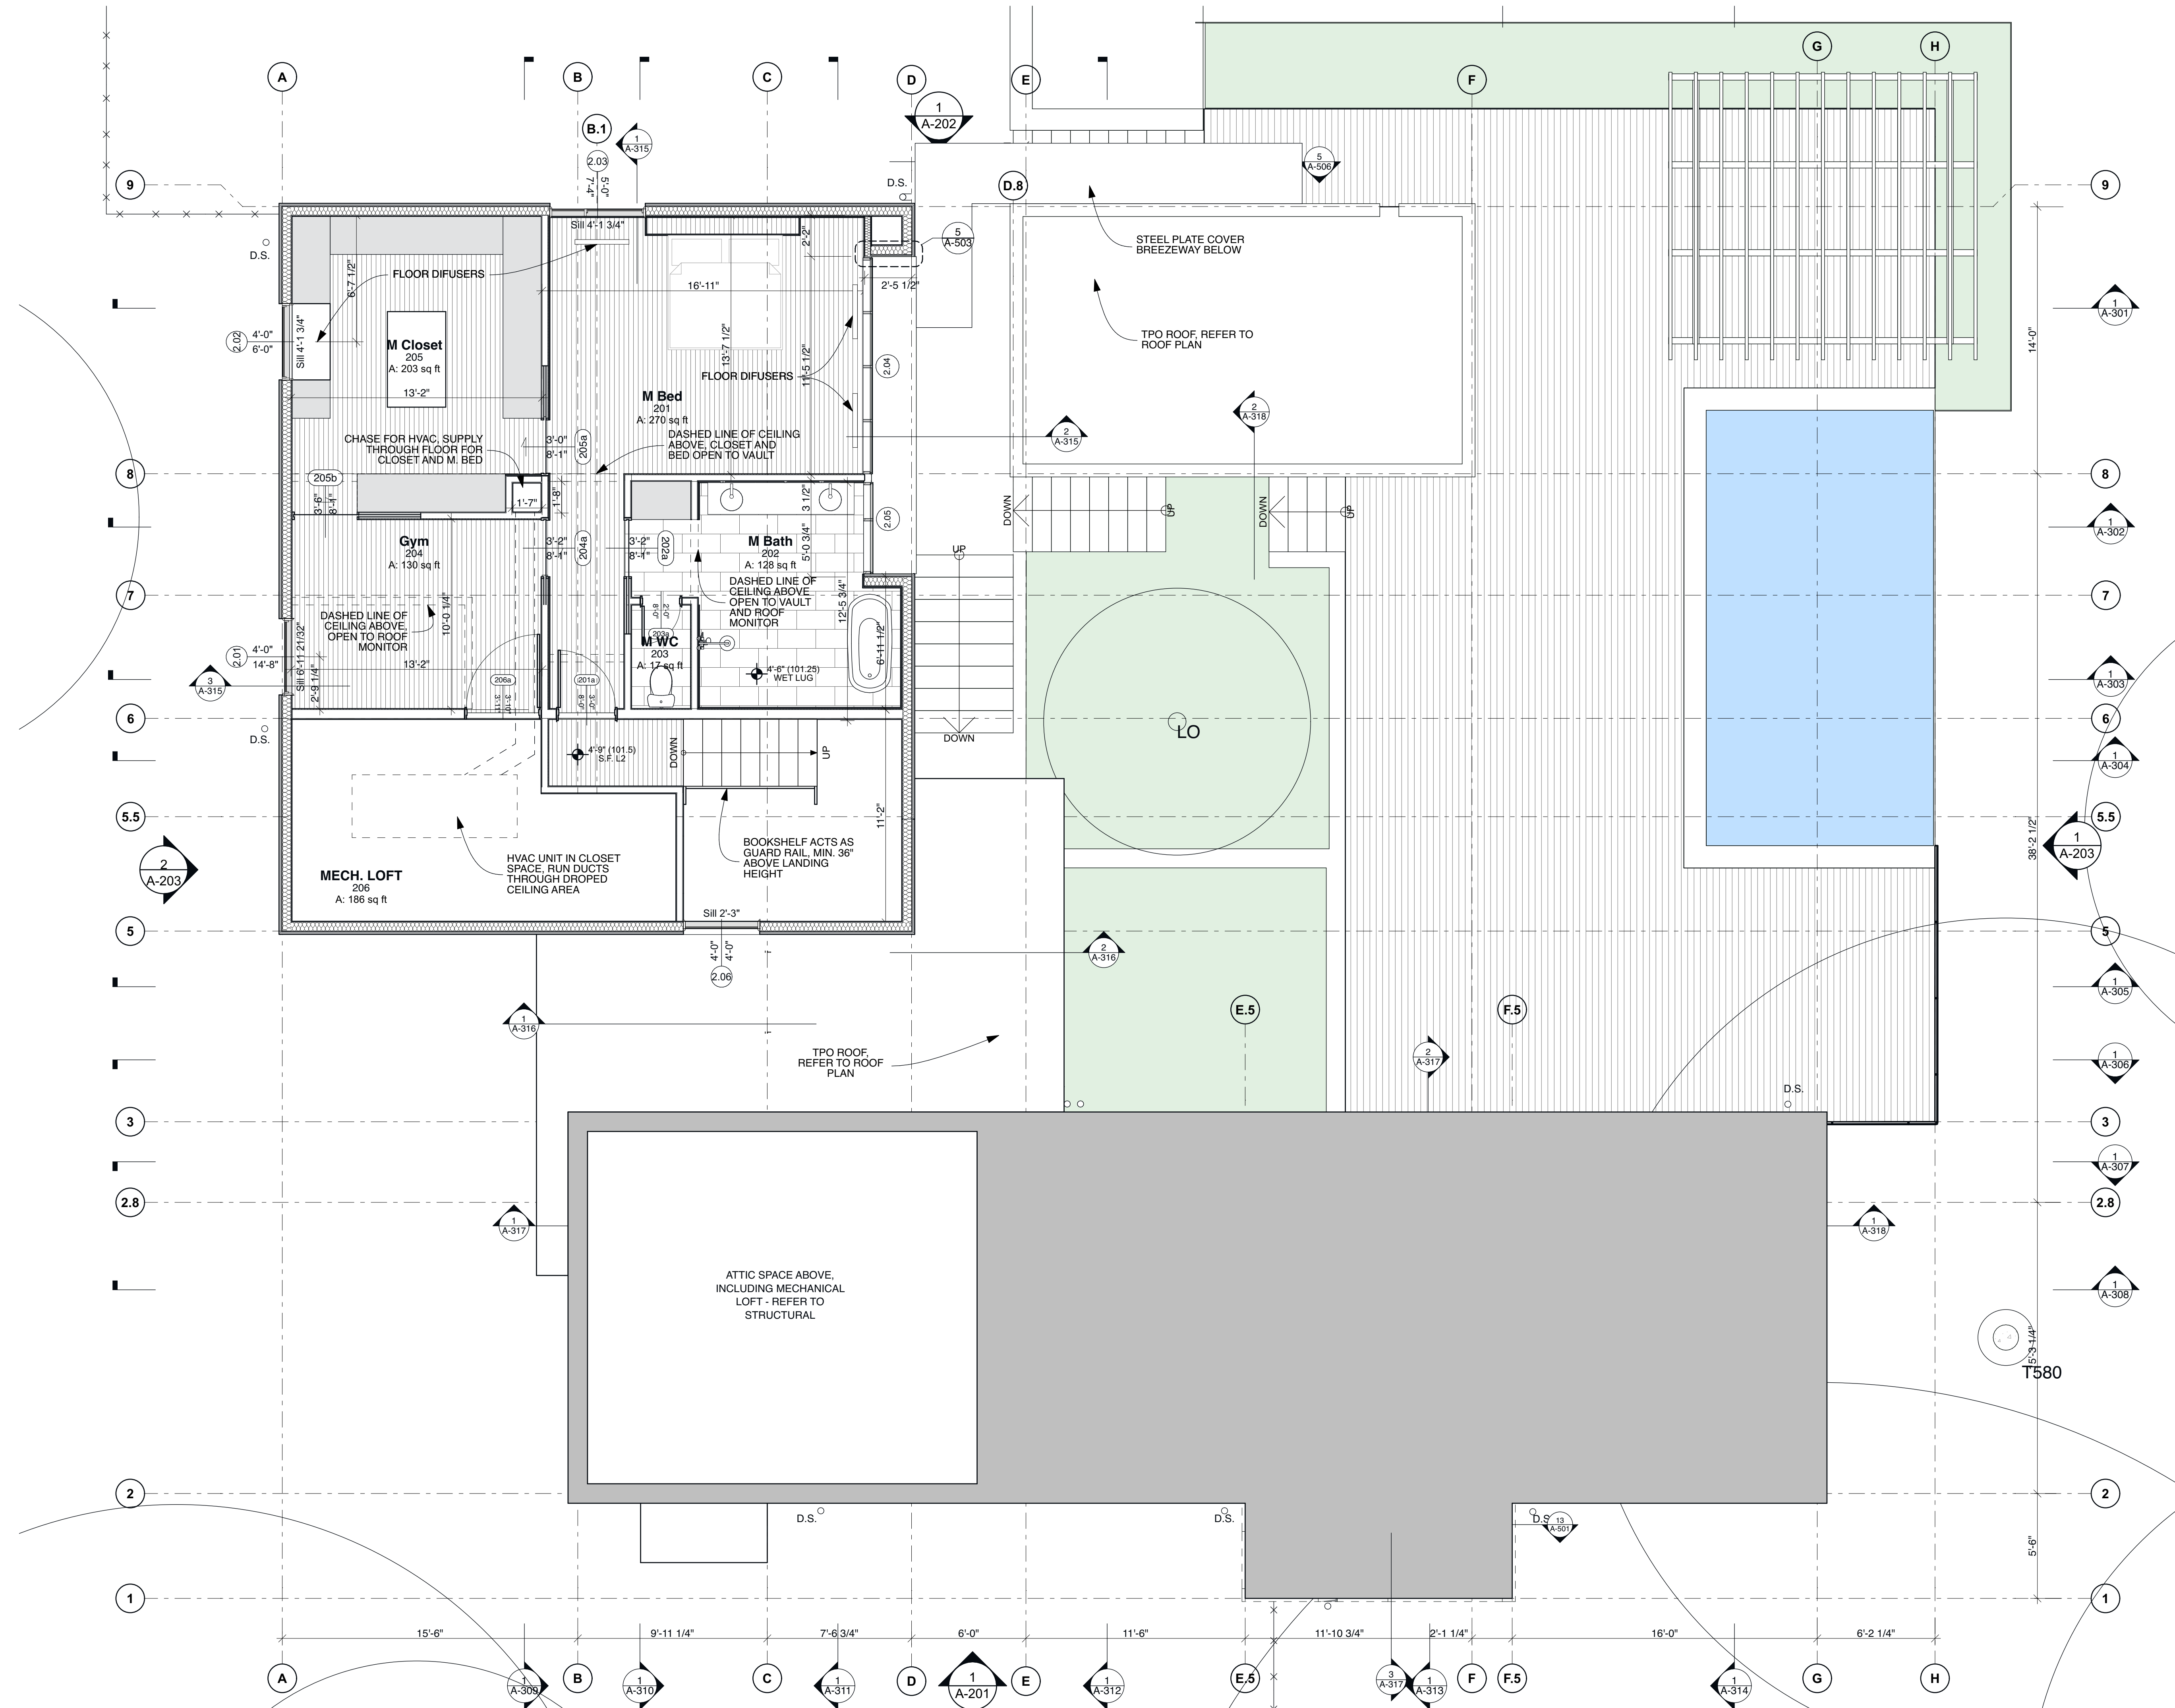

2 L2
A-102
Scale: 1/4" = 1'-0"



Issue ID	Issue Name	Issued Date
1	A-301	
1	A-302	
1	A-303	
1	A-304	
1	A-203	
1	A-305	
1	A-306	
1	A-307	
1	A-308	

1701 Emile Lane, Unit B, Austin, TX 78721
Murray Legge Architecture
 A Project by Murray Legge Architecture

STRUCTURAL ENGINEERING
 Fort Structures
 2235 E 6th St, Suite 105 Austin, TX 78702
 (512) 817-9264

PROJECT

2405 Deer Pass, Austin, 78746
Deer Pass
 New Single-Family House

DATE 8/5/22

TITLE Second Floor Plan

DRAWING No. **A-102**

PROJECT No. 093